


BRITISH COLUMBIA LAND SURVEYOR'S CERTIFICATE OF LOCATION ON
 LOT 1, PLAN 35100, D.L. 2544, ODYD

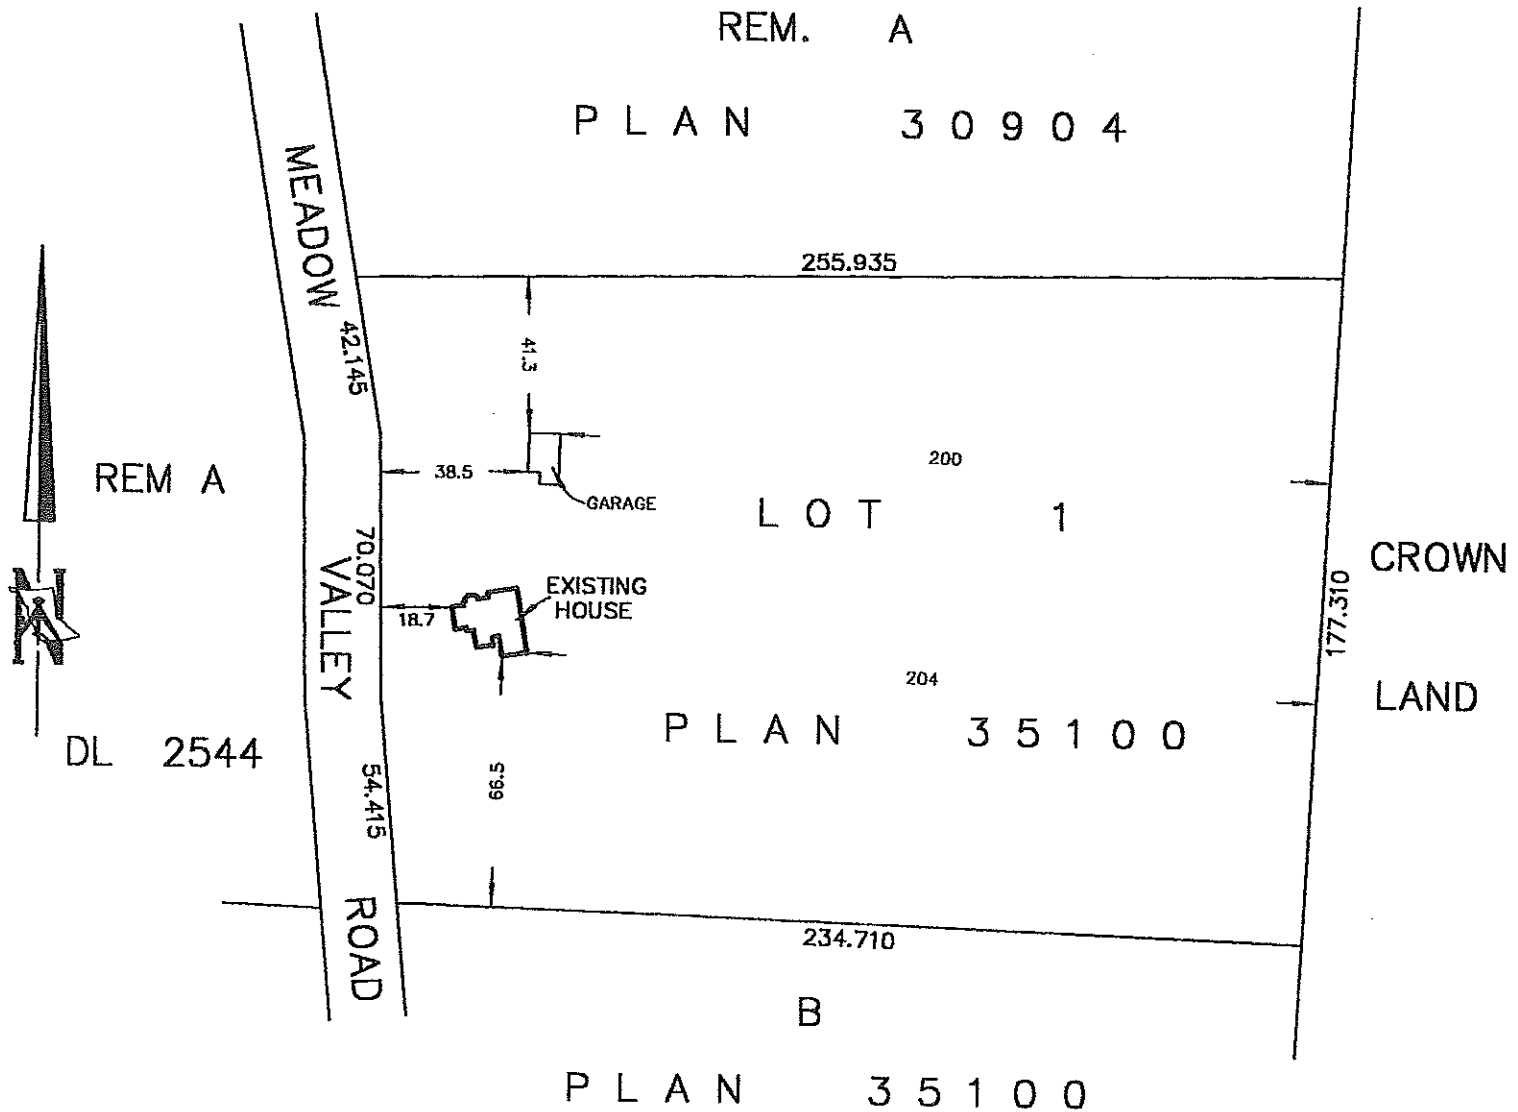

LOCATIONS OF THE STRUCTURE CERTIFIED
 CORRECT ACCORDING TO A FIELD SURVEY
 COMPLETED THIS 7th DAY OF FEBRUARY 2002.

[Signature]

BRITISH COLUMBIA LAND SURVEYOR
 THIS DOCUMENT IS NOT VALID UNLESS ORIGINALLY
 SIGNED IN RED AND BEARING THE ORIGINAL SEAL

ALL RIGHTS RESERVED. NO PERSON MAY COPY, REPRODUCE,
 OR ALTER THIS DOCUMENT AND NO PERSON MAY DISTRIBUTE
 OR STORE COPIES OF THIS DOCUMENT IN WHOLE OR IN PART
 © 2002 BUZIKIEVICH & HARRICHHAUSEN

THIS CERTIFICATE IS PREPARED FOR MORTGAGE AND BUILDING INSPECTION
 PURPOSES AND SHOWS THE LOCATION OF THE SURVEYED STRUCTURES
 AND FEATURES WITH RESPECT TO THE REGISTERED LAND TITLE OFFICE
 RECORDS OF THAT LAND. THIS DOCUMENT IS NOT A BOUNDARY SURVEY AND
 MAY NOT BE USED TO DEFINE PROPERTY CORNERS OR PROPERTY LINES
 AND NO RESPONSIBILITY IS ACCEPTED FOR MIS-USE.

SCALE 1 : 2000
 FILE: 02-027

BUZIKIEVICH & HARRICHHAUSEN
 PROFESSIONAL LAND SURVEYORS
 54 NANAIMO AVE. E.
 PENTICTON, B.C. V2A 1L9
 Phone: (250)492-0559 Fax: (250)492-9851