

BARE LAND STRATA PLAN OF LOT B, PLAN KAP74343, DL.2561, UDYD

800S 82E 052
SCALE 1:500

MUNICIPALITY OF SUMMERLAND




STRATA PLAN KAP 74343

DEPOSITED AND REGISTERED IN THE LAND TITLE OFFICE AT KAMLOOPS, B.C.
THIS DAY OF JAN 27 1988

S. LISCHKA
REGISTRAR

D.L. A 7 A
REM LOT H
PLAN 26745

REMAINDER
D.L. 2561

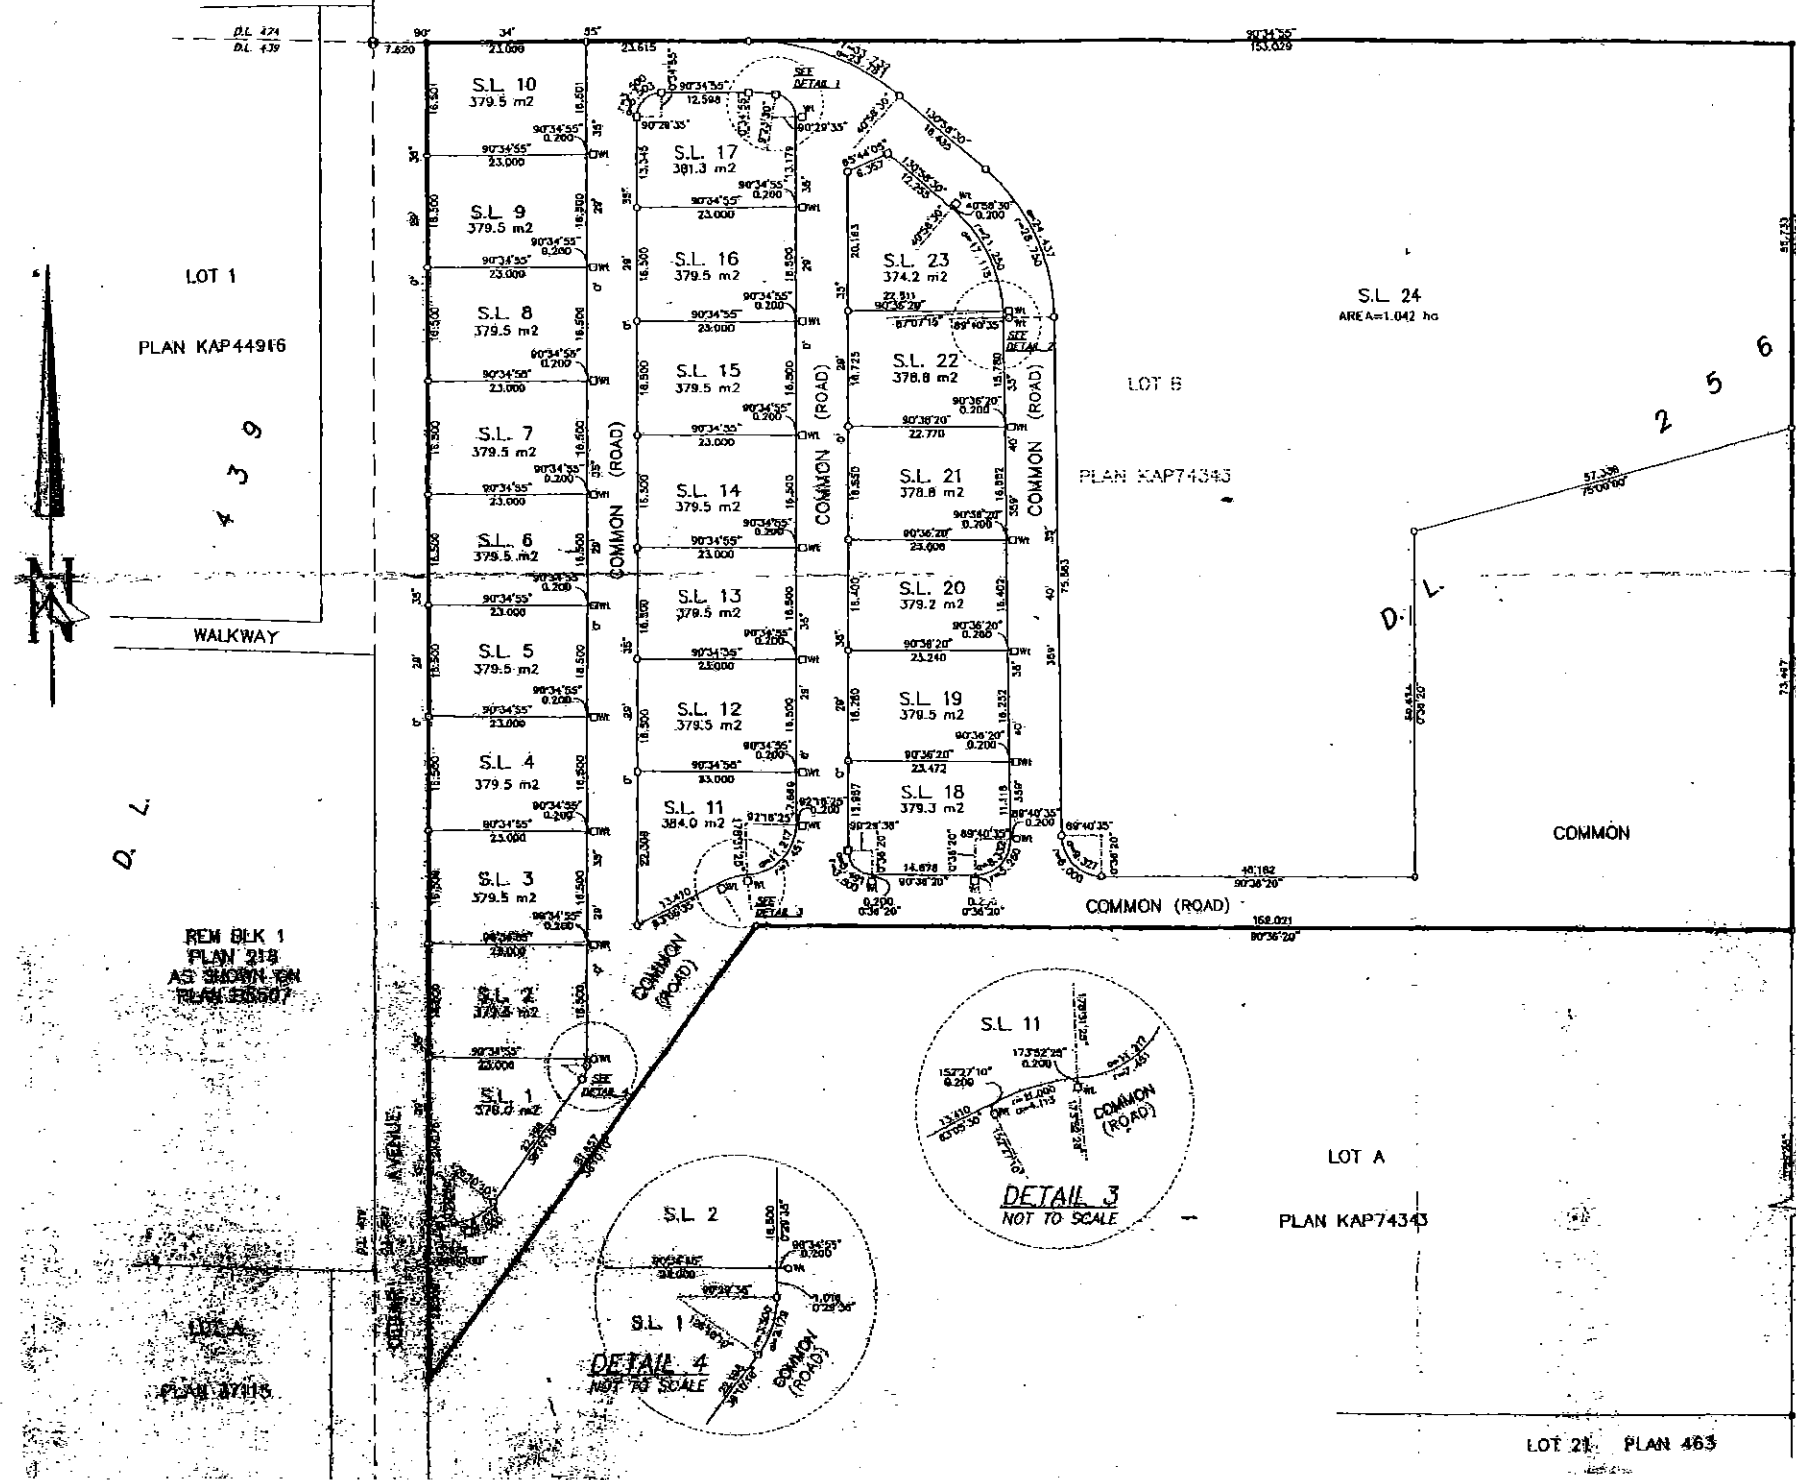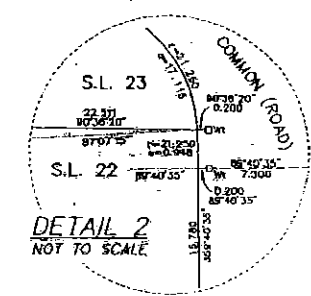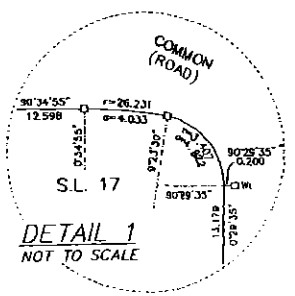

APPROVAL

APPROVED AS A BARE LAND STRATA PLAN
PURSUANT TO SECTION 243, STRATA PROPERTY ACT,
THIS DAY OF JAN 27 1988

[Signature]
APPROVED FOR THE CORPORATION
OF THE DISTRICT OF SUMMERLAND

LEGEND

ALL DIMENSIONS ARE IN METRES AND DECIMALS THEREOF
UNLESS OTHERWISE NOTED
BEARINGS ARE AZIMUTH AND DERIVED FROM PLAN KAP74343

- ⊙ STANDING CAPPED POST FOUND
- LEAD PLUG PLACED
- STANDARD IRON POST FOUND
- STANDARD IRON POST PLACED

THIS PLAN LIES WITHIN THE OKANAGAN SHUKAMEN
REGIONAL DISTRICT

CIVIC ADDRESS: 10406 CEDAR AVENUE, SUMMERLAND, B.C.

OWNER
656133 B.C. LTD.
INC. NO. 856133
[Signature]
JAMES ALPHEUS
NAME (PLEASE PRINT)
[Signature]
CRAIG KATZBUS
NAME (PLEASE PRINT)

WITNESS
[Signature]
Pete Sutow
NAME (PLEASE PRINT)
15715 Lakeshore Dr.
ADDRESS
BY
[Signature]
OCCUPATION

MORTGAGE &
ASSIGNMENT OF RENTS
PACIFICA CREDIT UNION
[Signature]
NAME (PLEASE PRINT)
AUTHORIZED SIGNATORY
NAME (PLEASE PRINT)

WITNESS
[Signature]
[Signature]
NAME (PLEASE PRINT)
OCCUPATION

I, STEVEN J. ROBERTSON, A SHERIFF DESIGNATED UNDER
THE ACT OF PARLIAMENT IN BRITISH COLUMBIA, 1986,
HEREBY CERTIFY THAT THIS STRATA PLAN IS A
VALID INSTRUMENT UNDER THE STRATA PROPERTY ACT,
AND THAT THE INSTRUMENT IS REGISTERED IN THE
LAND TITLE OFFICE AT KAMLOOPS, B.C. THIS DAY OF
JAN 27 1988. THE SIGNATURE OF THE REGISTRAR
AND THE SPECIAL REGISTRATION FEE RECEIPT
ON THE STRATA PLAN IS VALID.

LOT 21 PLAN 463